



TA Program Application Elm St & Locust St Sidewalk Improvements

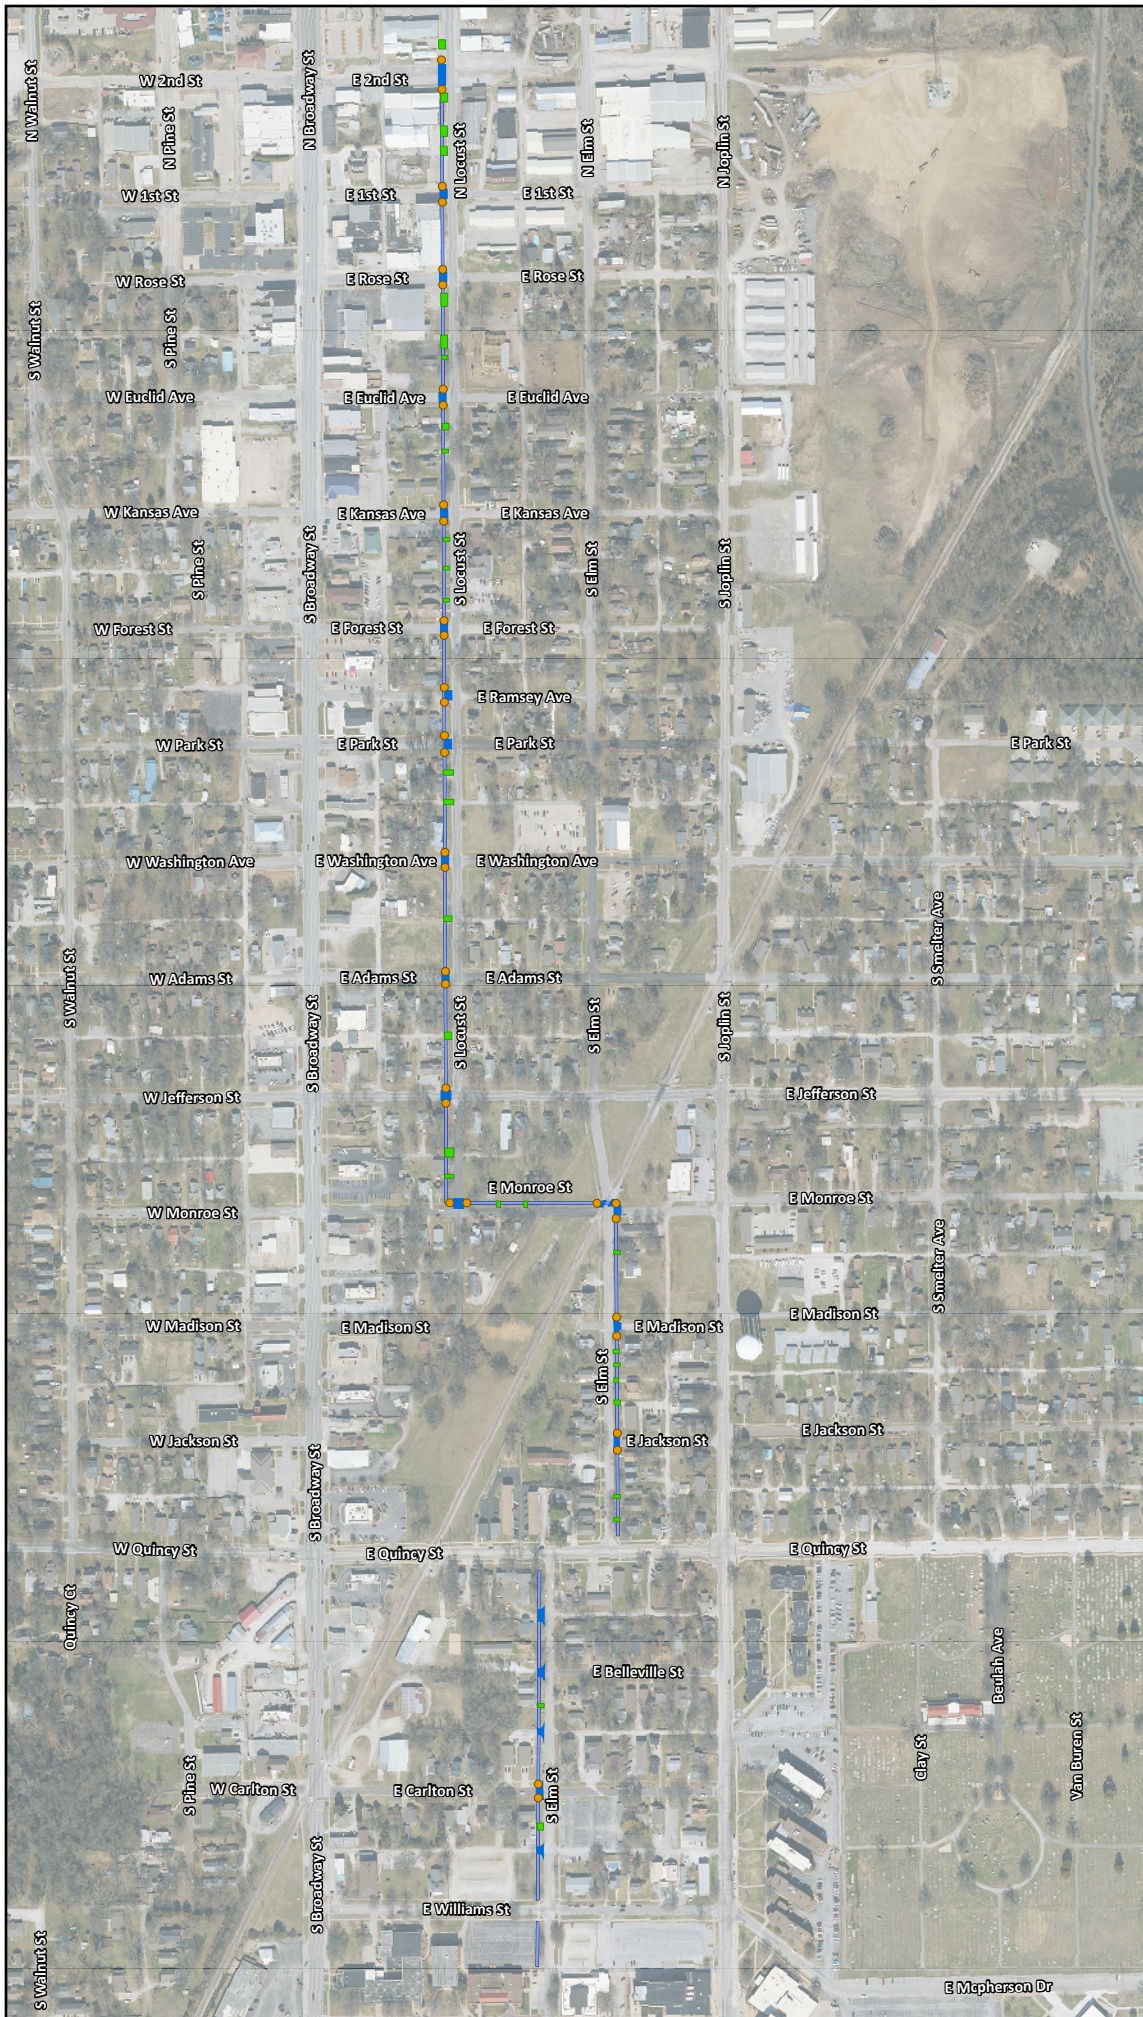

Legend

- Ramp
- 5' Wide Sidewalk
- 6" Concrete Driveway
- 8" Concrete Pavement

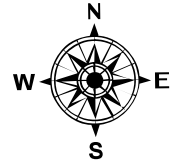

1 inch equals 600 feet