


Event _____
 Date _____

Tables _____
 # per Table _____

Loading Dock

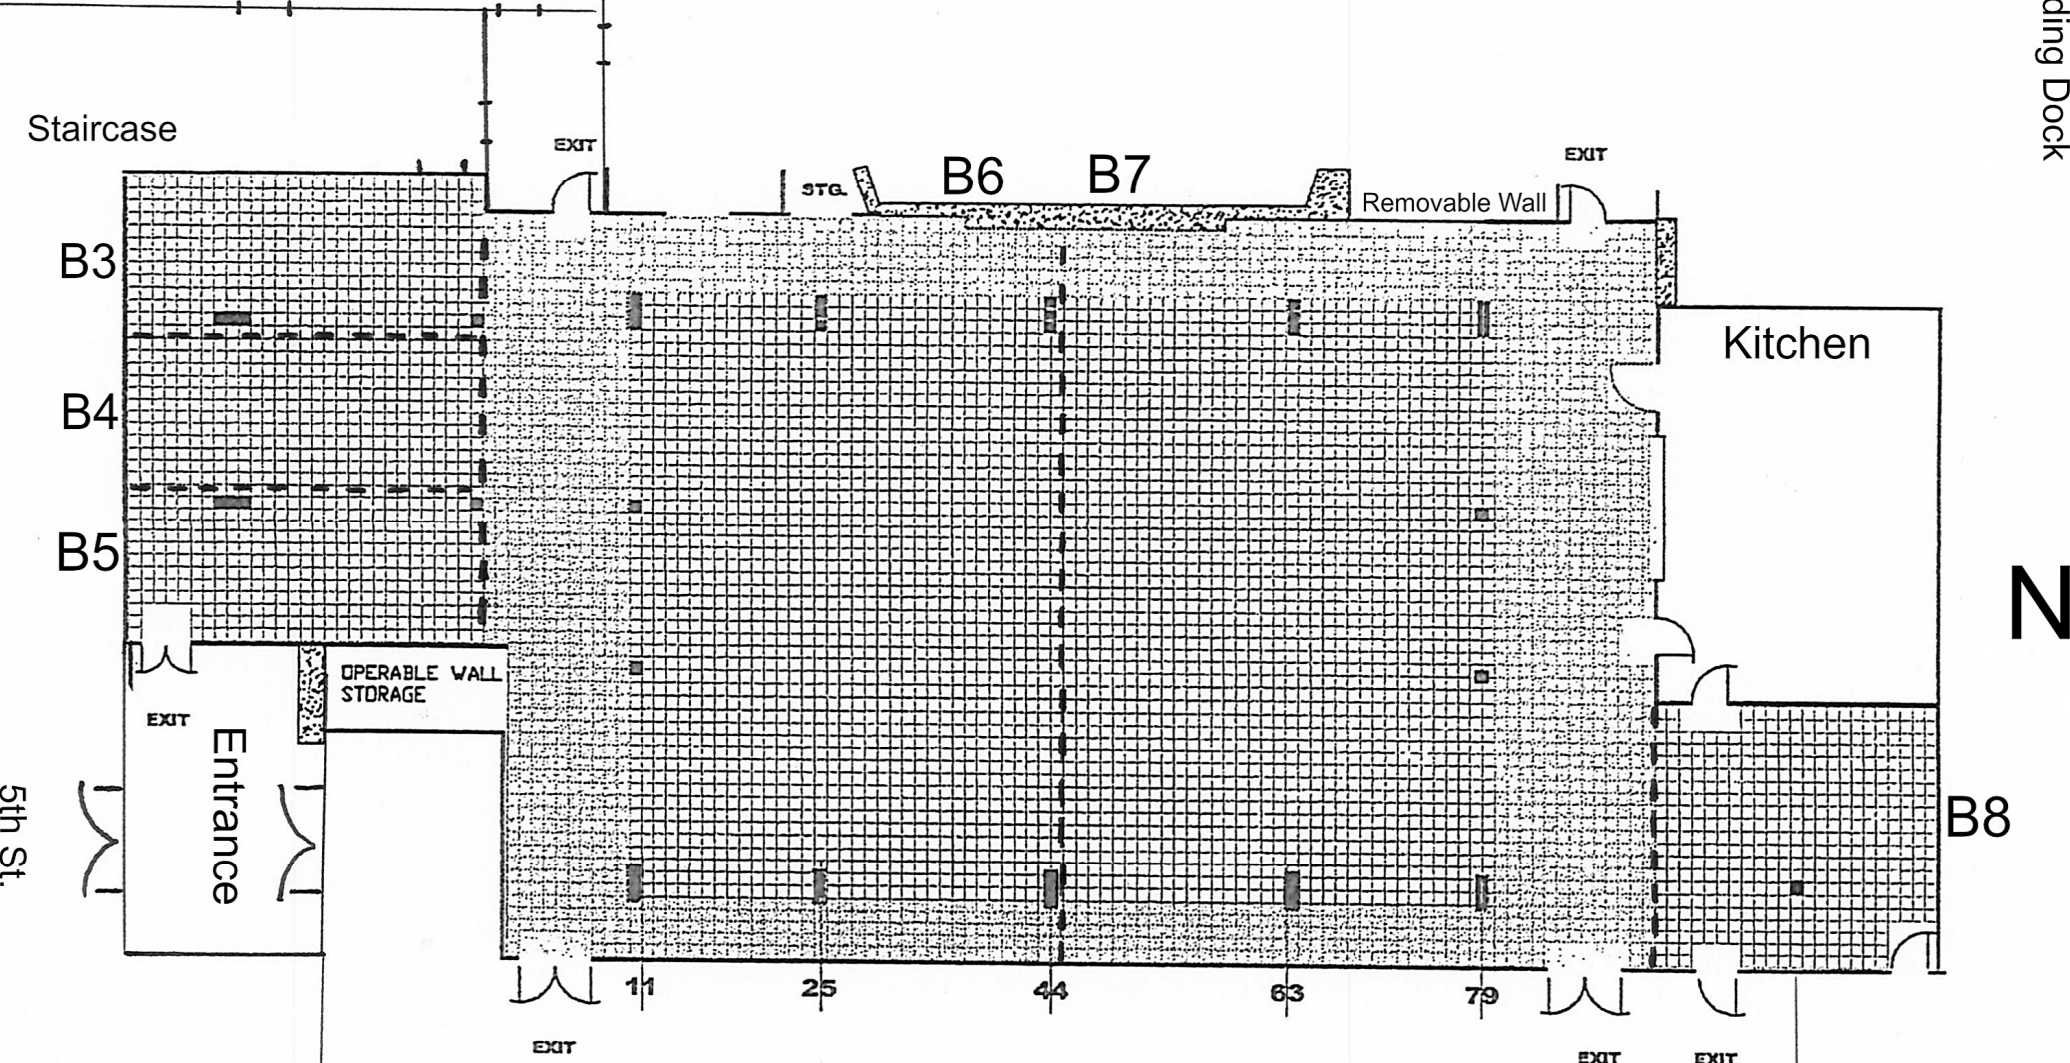

THE CITY OF PITTSBURGH'S BUILDING AND FIRE CODES REQUIRES THAT EVERY PORTION OF EVERY BUILDING IN WHICH SEATS, TABLES, MERCHANDISE, EQUIPMENT OR SIMILAR MATERIAL ARE INSTALLED, MUST HAVE ISLES LEADING TO AN EXIT.

