


# WASTEWATER TREATMENT PLANT FLOW DIAGRAM

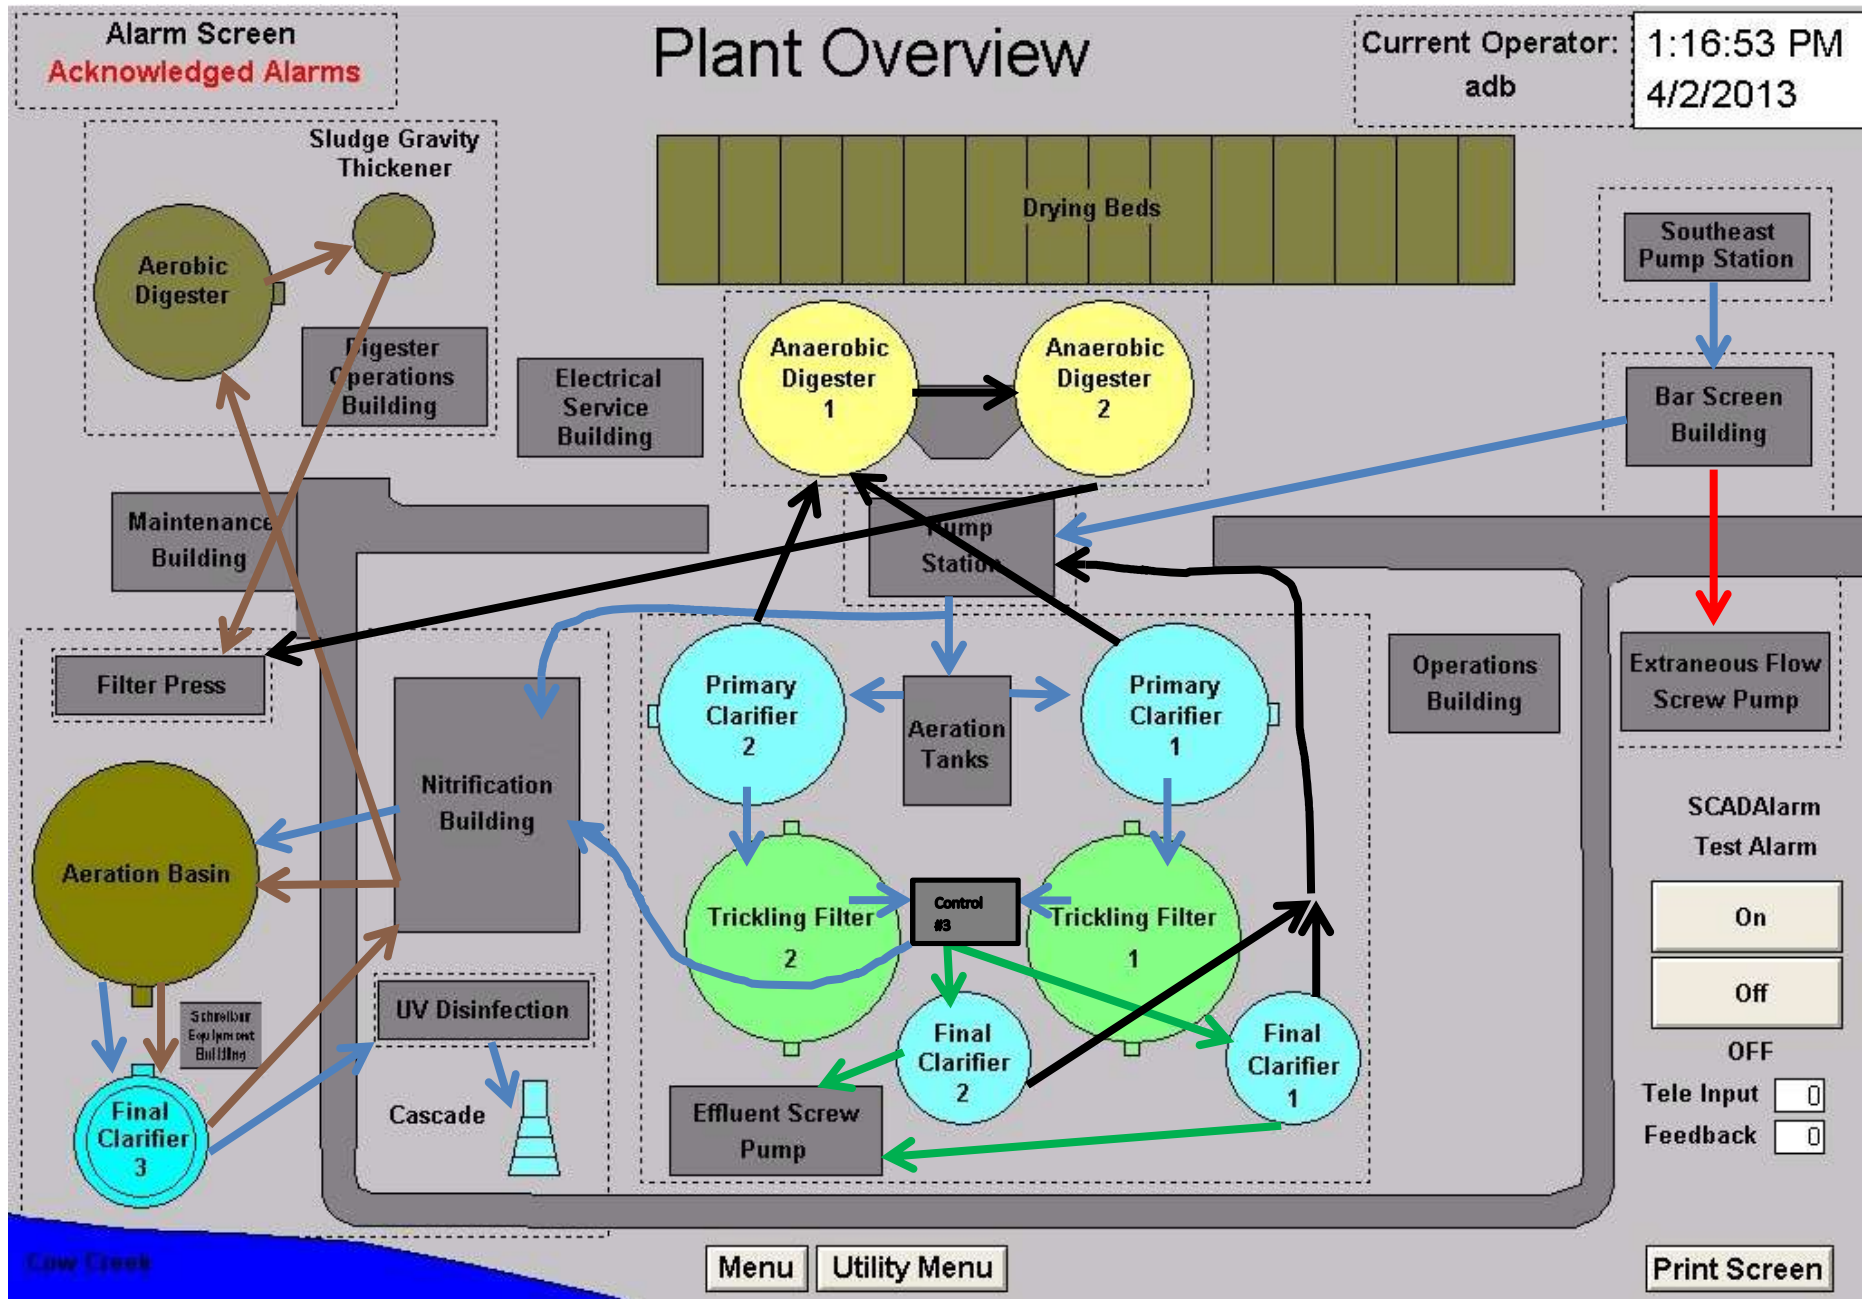

FLOW < 6 MGD



FLOW > 6 but < 20 MGD



FLOW > 20 MGD



AEROBIC SLUDGE



ANAEROBIC SLUDGE

